

Karratha Expansion (Grd)
Scale 1:100

Drawing Title:

Ground Floor

Project Name

Karratha Cinema Conversion

Karratha Village Shopping Centre, Sharpe Avenue, Karratha


6714

MACHIN

Telephone: (08) 9370 5000
Facsimile: (08) 9370 5111
Web: www.machin.com.au
E mail: machin@machin.com.au
PO Box 595 Mount Lawley WA 6929

THIS DRAWING IS THE PROPERTY OF MACHIN. COPYRIGHT IS RESERVED BY THEM AND THE DRAWING IS ISSUED ON THE CONDITION THAT IT IS NOT COPIED, REPRODUCED, RETAINED OR DISCLOSED TO ANY UNAUTHORISED PERSON, EITHER IN WHOLE OR IN PART, WITHOUT CONSENT IN WRITING BY FRAN MACHIN DESIGN. THE CONTRACTOR SHALL CHECK & VERIFY ALL DIMENSIONS & VERIFY ALL ERRORS & OMISSIONS TO MACHIN PRIOR SUPPLY, FABRICATION OR CONSTRUCTION. DO NOT SCALE THE DRAWINGS.



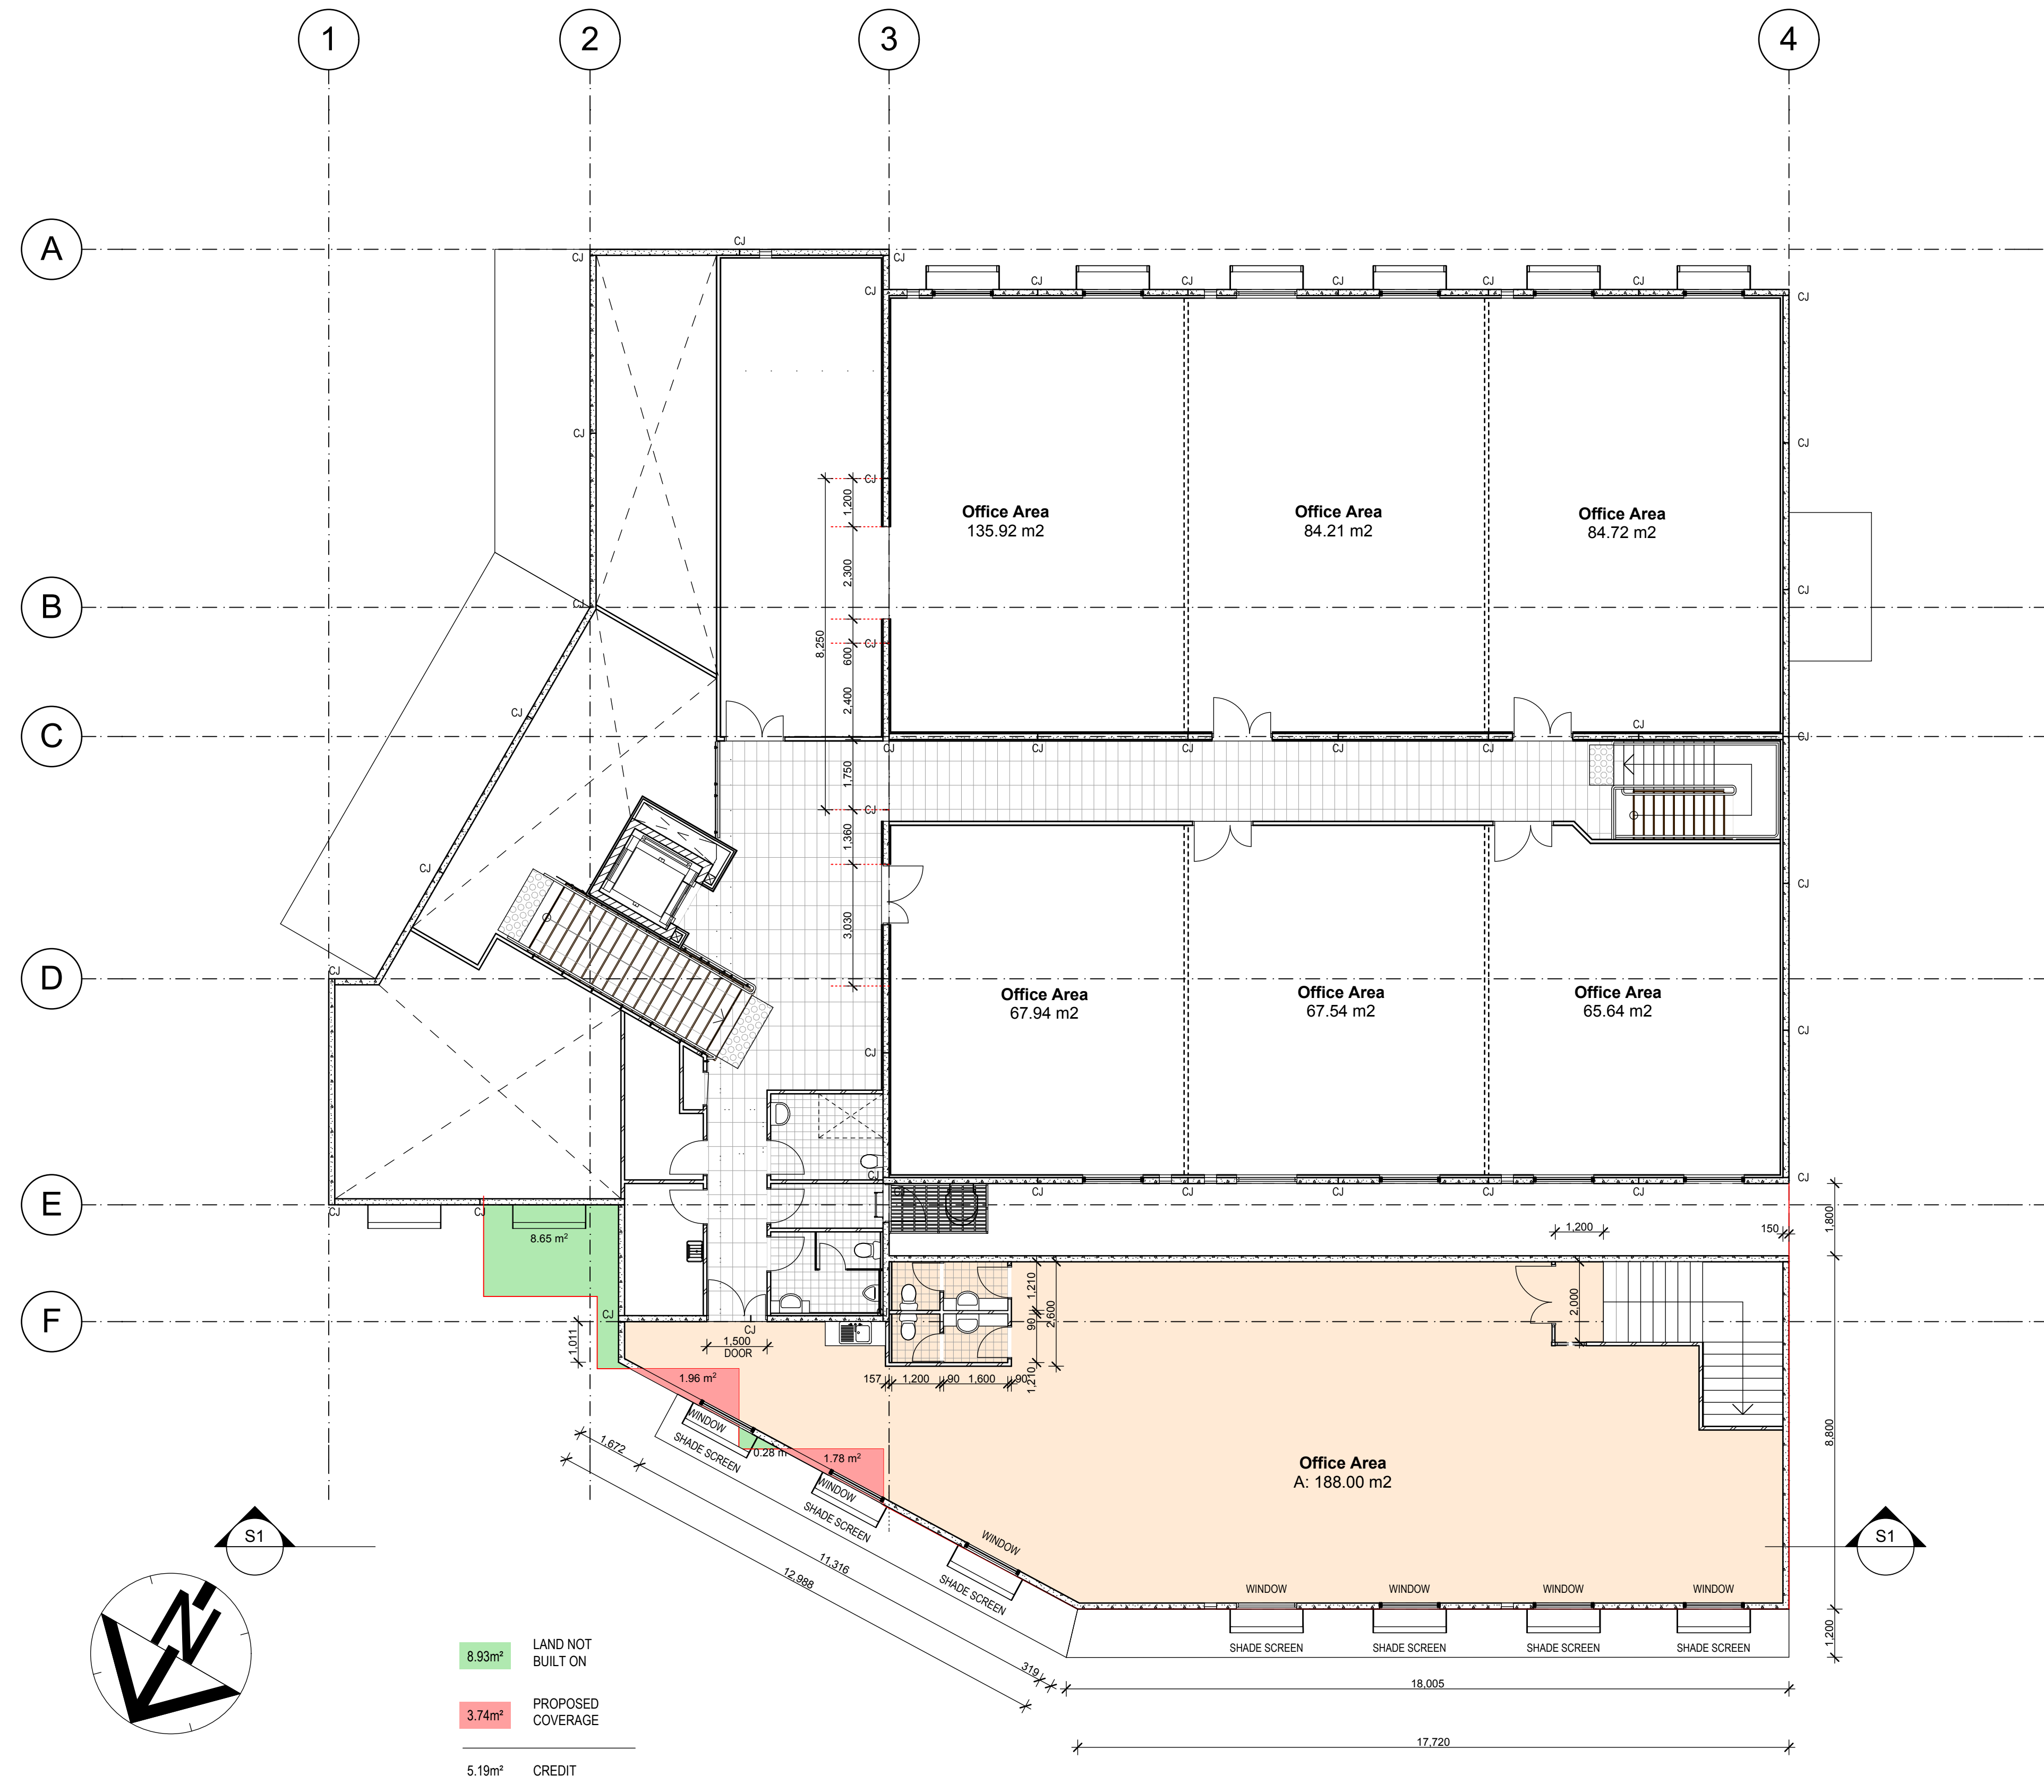

Karra Expansion (1st)
Scale 1:100



Drawing Title:
First Floor
Project Name
Karra Cinema Conversion
Karra Village Shopping Centre, Sharpe Avenue, Karra
6714

MACHIN
Telephone: (08) 9370 5000
Facsimile: (08) 9370 5111
Web: www.machin.com.au
E mail: machin@machin.com.au
PO Box 595 Mount Lawley WA 6029

THIS DRAWING IS THE PROPERTY OF MACHIN. COPYRIGHT IS RESERVED BY THEM AND THE DRAWING IS ISSUED ON THE CONDITION THAT IT IS NOT COPIED, REPRODUCED, RETAINED OR DISCLOSED TO ANY UNAUTHORISED PERSON, EITHER IN WHOLE OR IN PART, WITHOUT CONSENT IN WRITING BY MACHIN DESIGN. THE CONTRACTOR SHALL CHECK & VERIFY ALL DIMENSIONS & VERIFY ALL ERRORS & OMISSIONS TO MACHIN PRIOR SUPPLY, FABRICATION OR CONSTRUCTION. DO NOT SCALE THE DRAWINGS.